




ONE BEDROOM UNITS:
4, 6, 15, 17, 19, 21, 26, 35

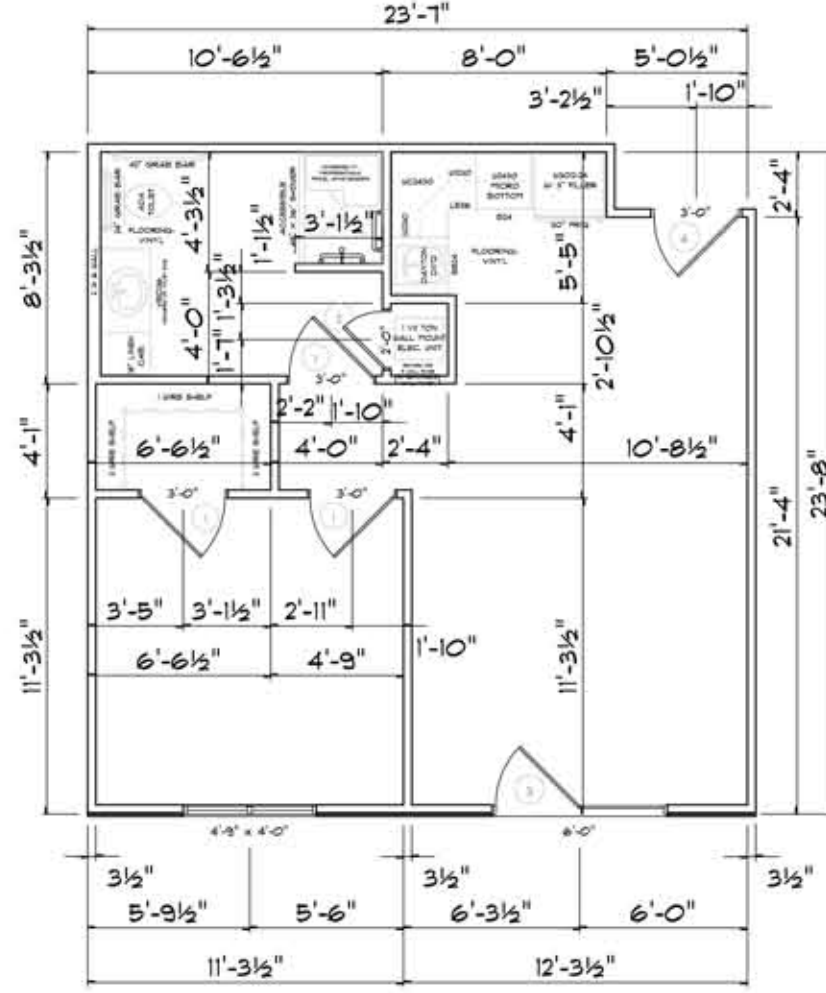


ONE BEDROOM UNITS:
1, 2, 3, 7, 8, 9, 11,
12, 13, 14, 16, 18, 20,
22, 23, 24, 25, 27, 28, 29,
30, 32, 33, 34, 37, 38,
40, 41

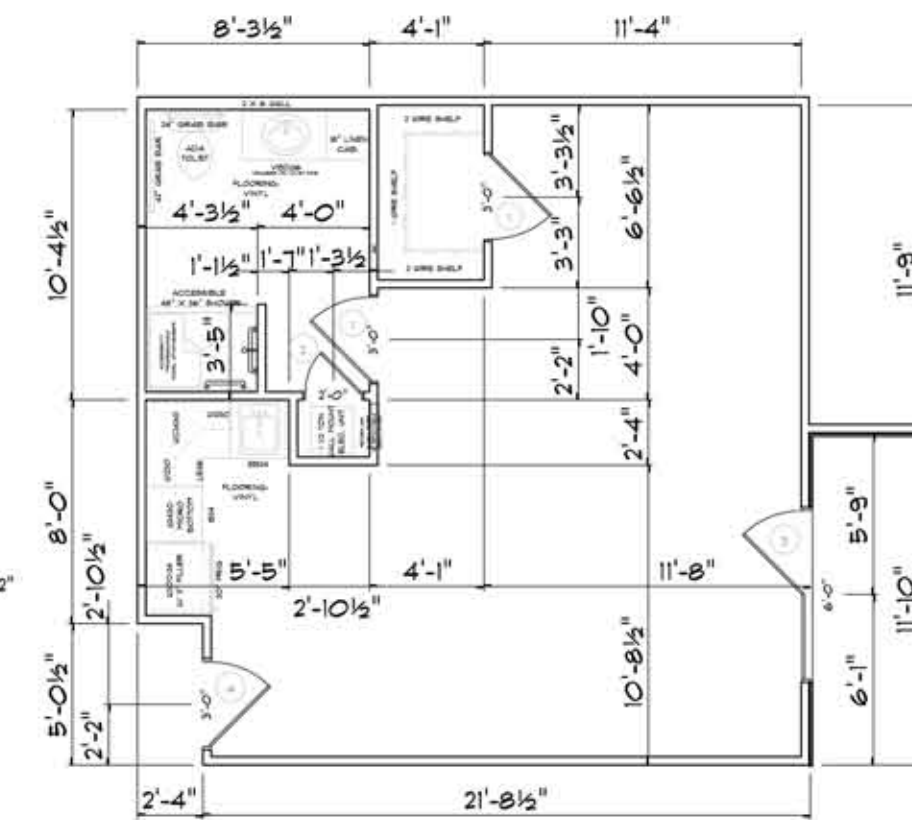


STUDIO UNITS:
10, 31

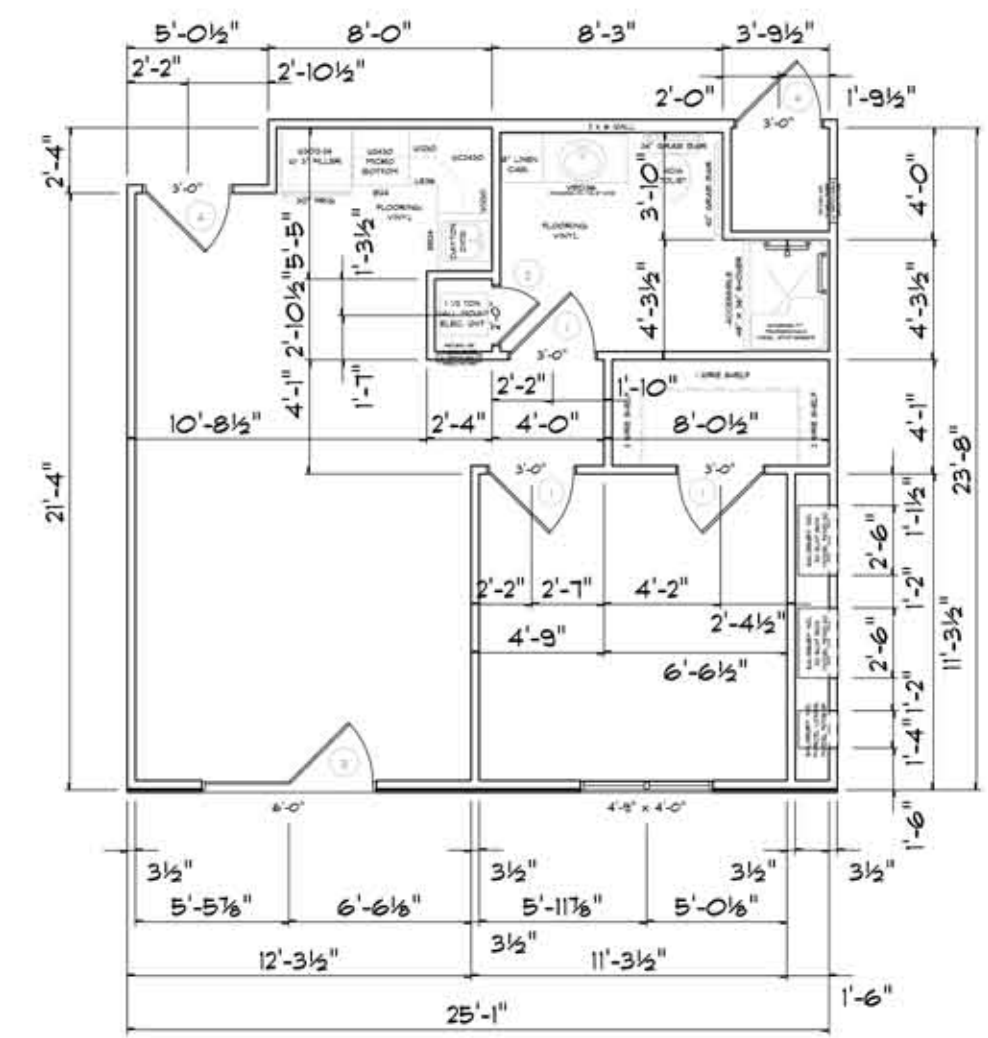


ONE BEDROOM UNIT:
39

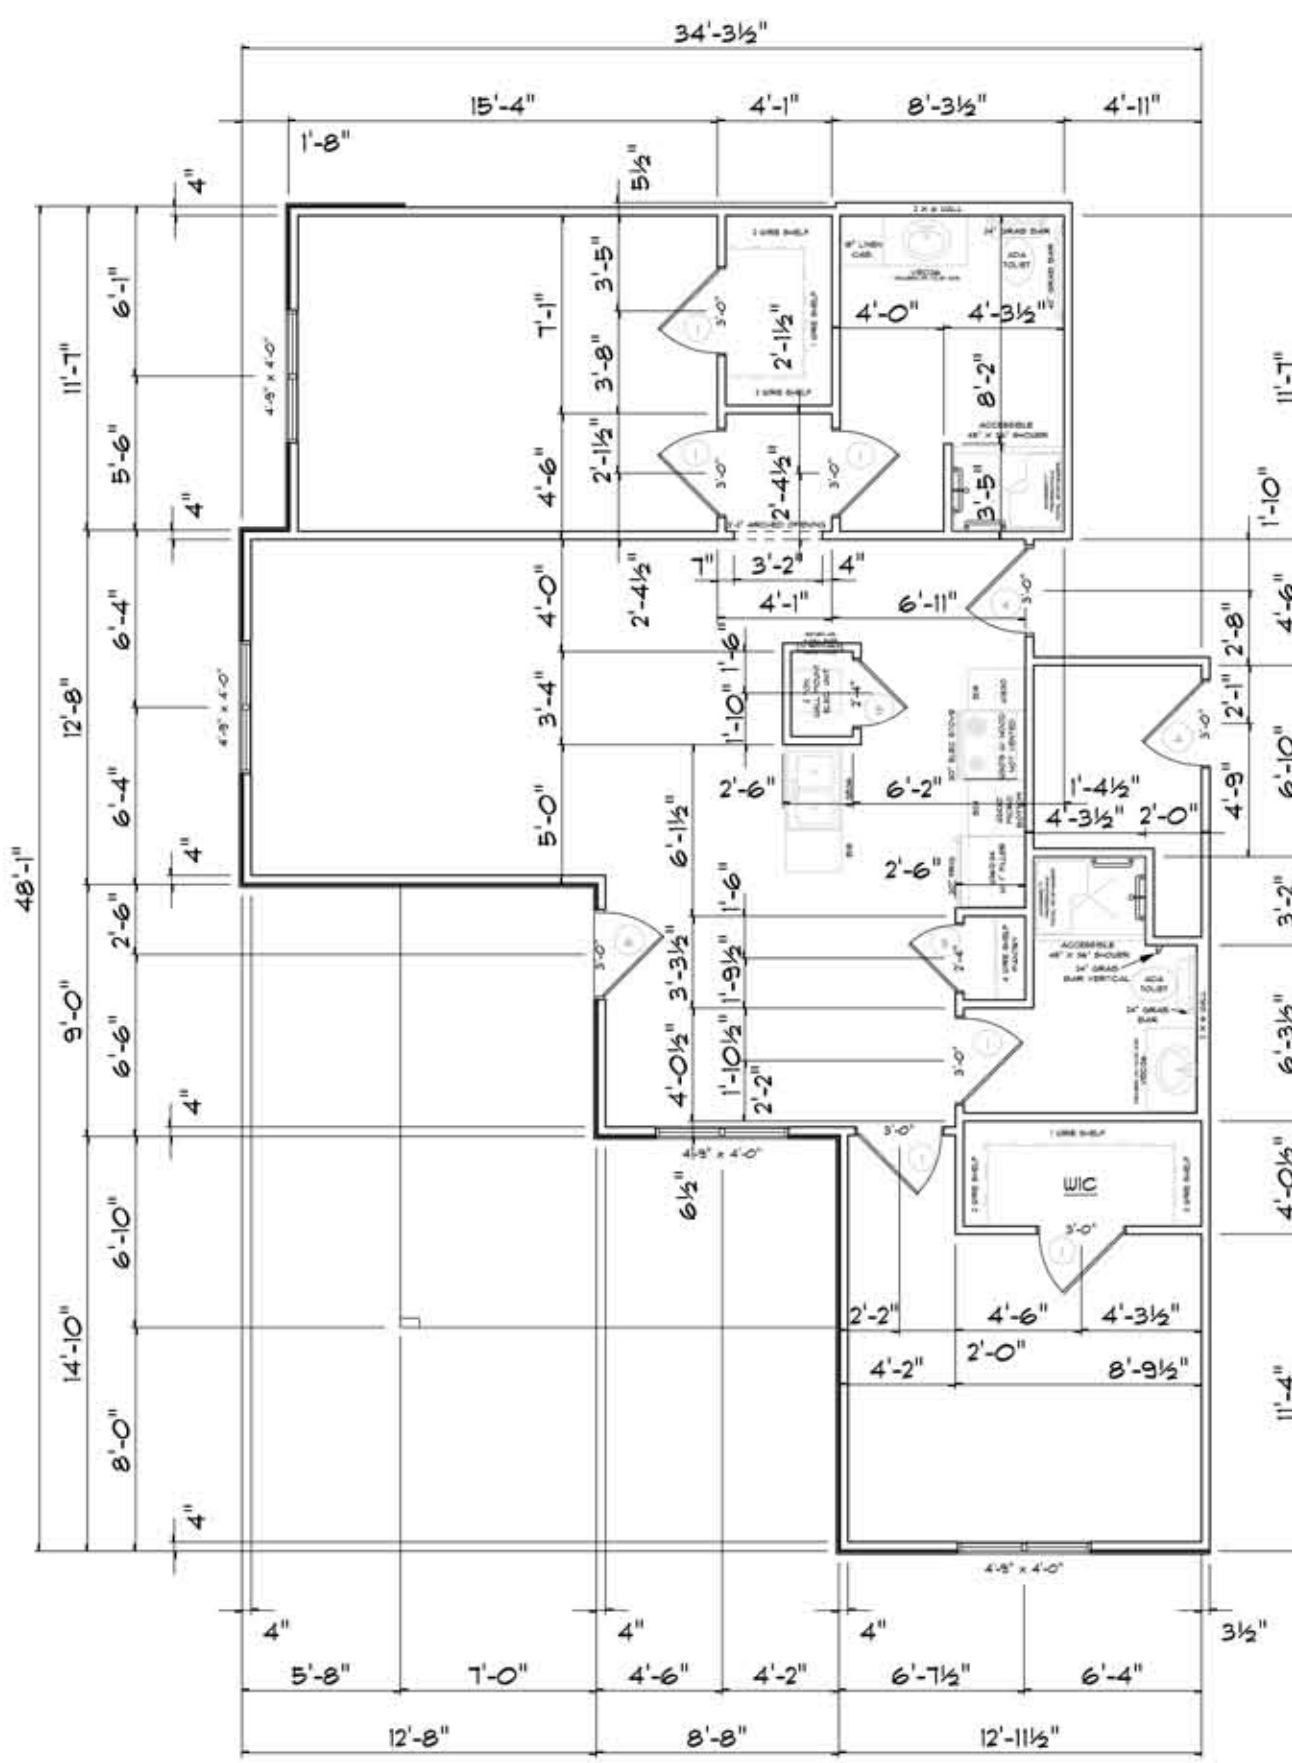


TWO BEDROOM UNITS:
5, 36

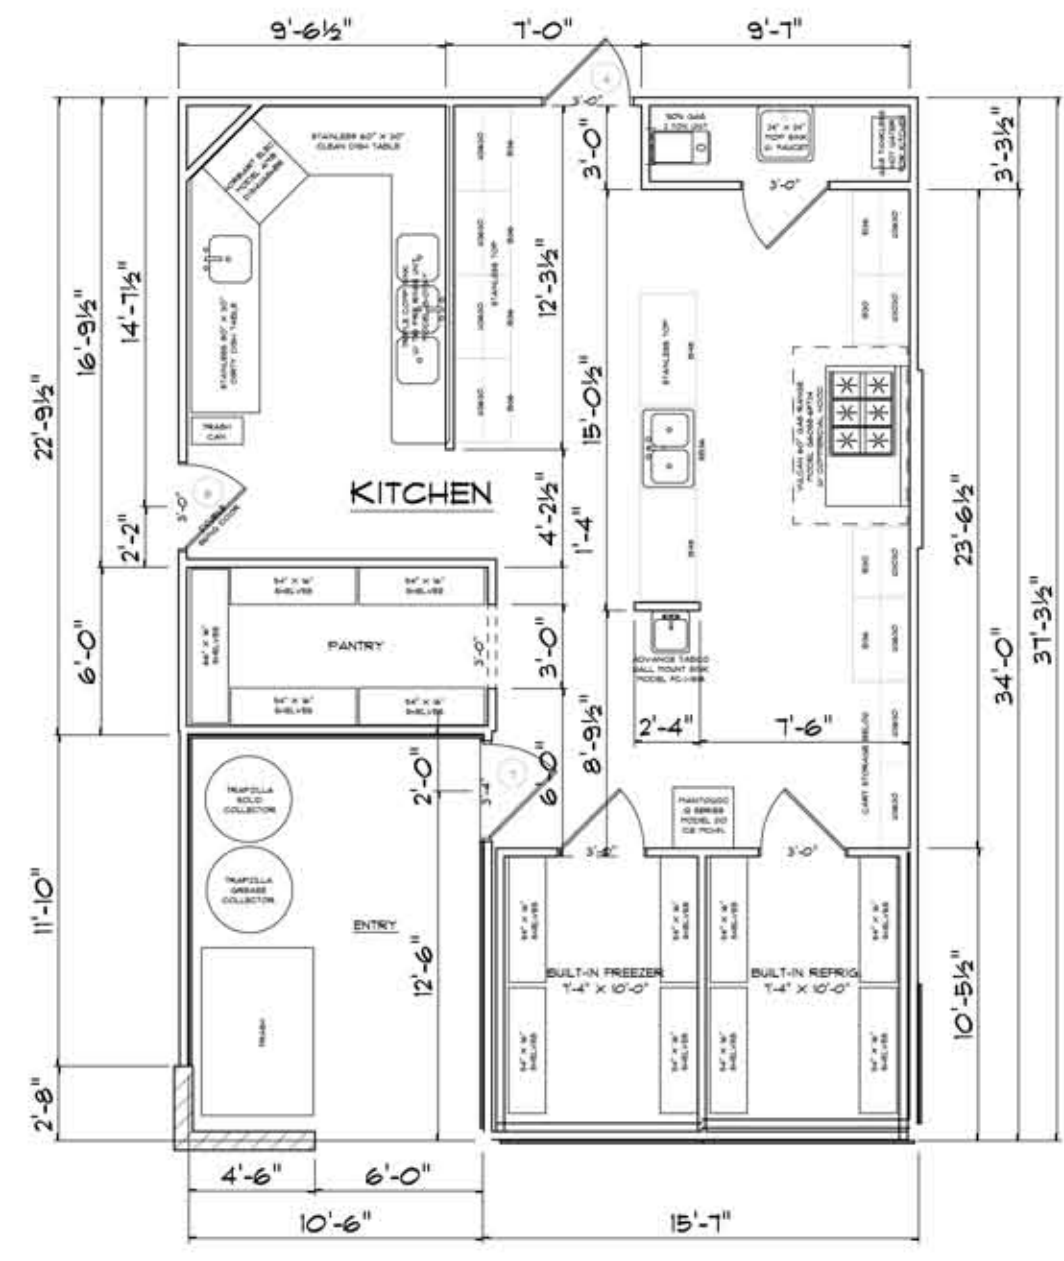


KITCHEN

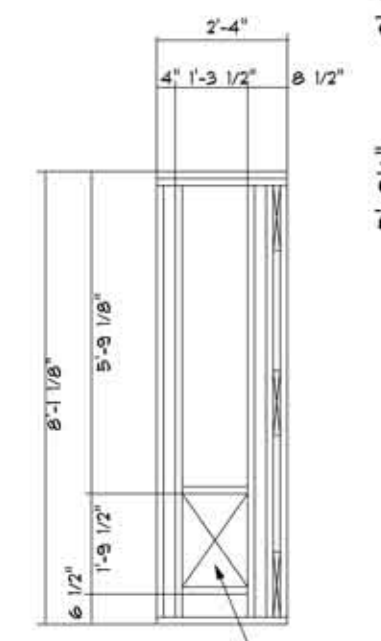


14" x 20" RETURN AIR GRILL FILTER
(TO BE FRAMED BY FRAMER)
1 1/2 - 2 TON
UNITS RETURN
AIR GRILL
FRAMING EXAMPLE ONLY
SEE PRINT FOR LOCATIONS

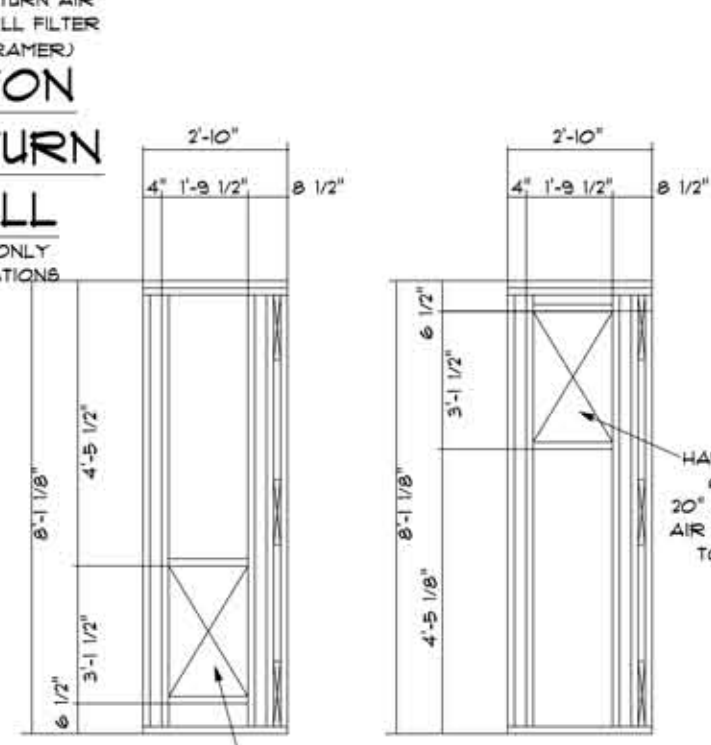


3 1/2 - 5 TON OR 1-6
ALL UNITS RETURN
CORNER AIR GRILL
FRAMING EXAMPLE ONLY
SEE PRINT FOR LOCATIONS

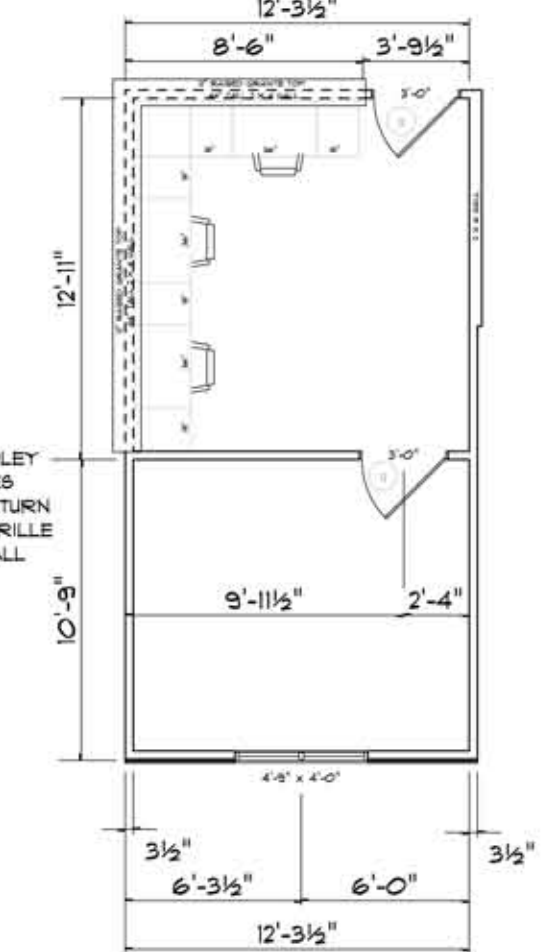


LOBBY DESK/
OFFICE

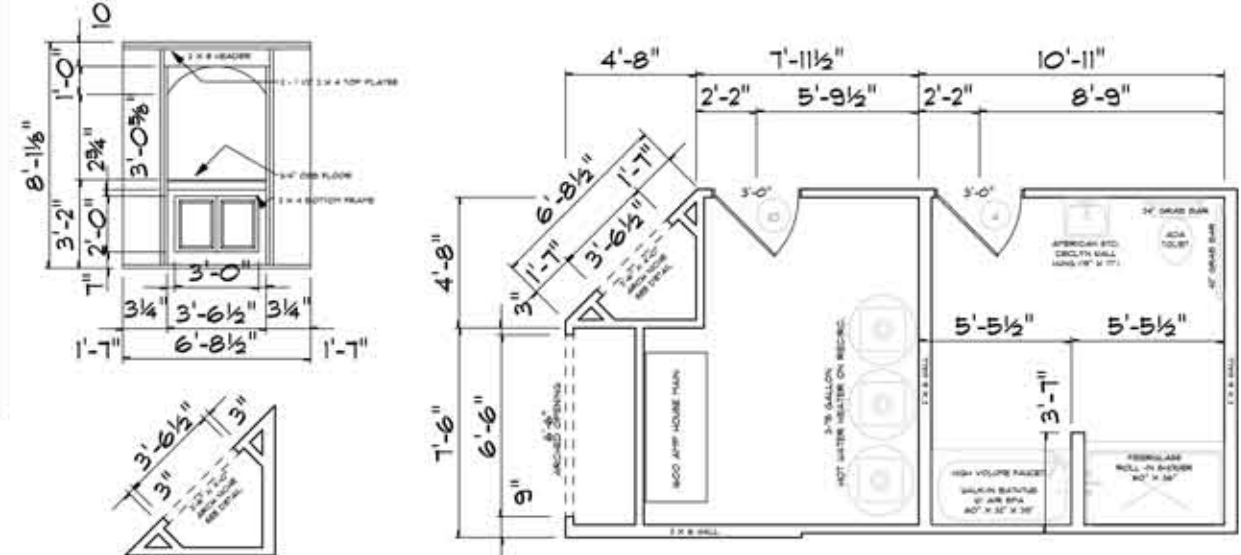

SPA ROOM

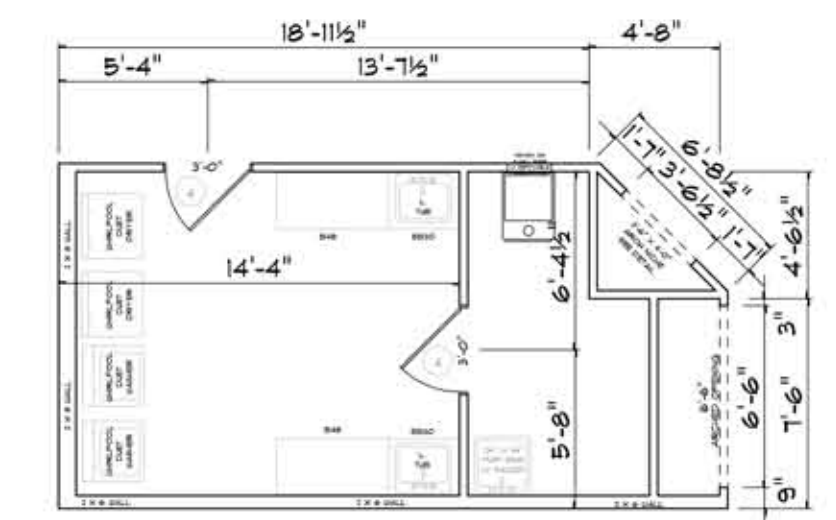

LAUNDRY 2

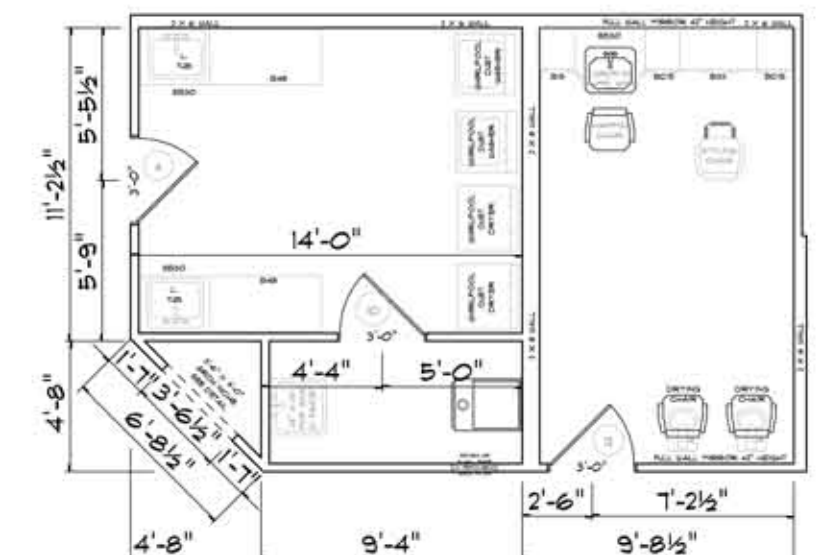

LAUNDRY 1

ALL WRITTEN CONTRACTS AND SPECIFICATIONS OVERRIDE PRINTS
ALL SQUARE FOOTAGES AND ROOM SIZES ARE APPROXIMATES



NEWTON ASSISTED LIVING			
DATE:	March 05, 2010	FILE NAME:	ENLARGED FLOOR PLANS
DRN BY:	CP	SCALE:	3/16"=1'-0"
SIZE:	D		A-2